


**Hanging Plot**  
All bars are static

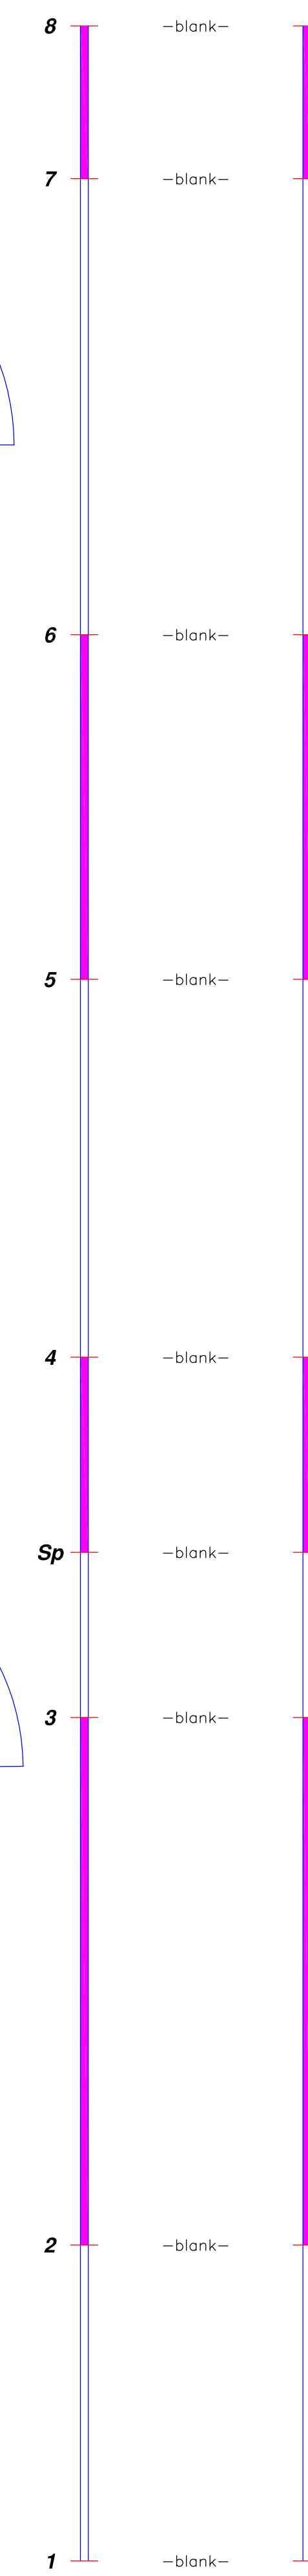

**NIDA**  
**PARADE THEATRES**

Company Name  
**Show Name**  
 Parade Space  
**Plan - Stage Level**

Director: .....  
 Production Designer: .....  
 Lighting Designer: .....  
 Production drawn by: .....  
 Venue drawn by: Andrew Kattie

Scale Ref: 0 1m  
 Scale at A0: 1:25  
 Date: 10.2.10  
 Sheet: 22.7.10  
 Revision: SP3 C