


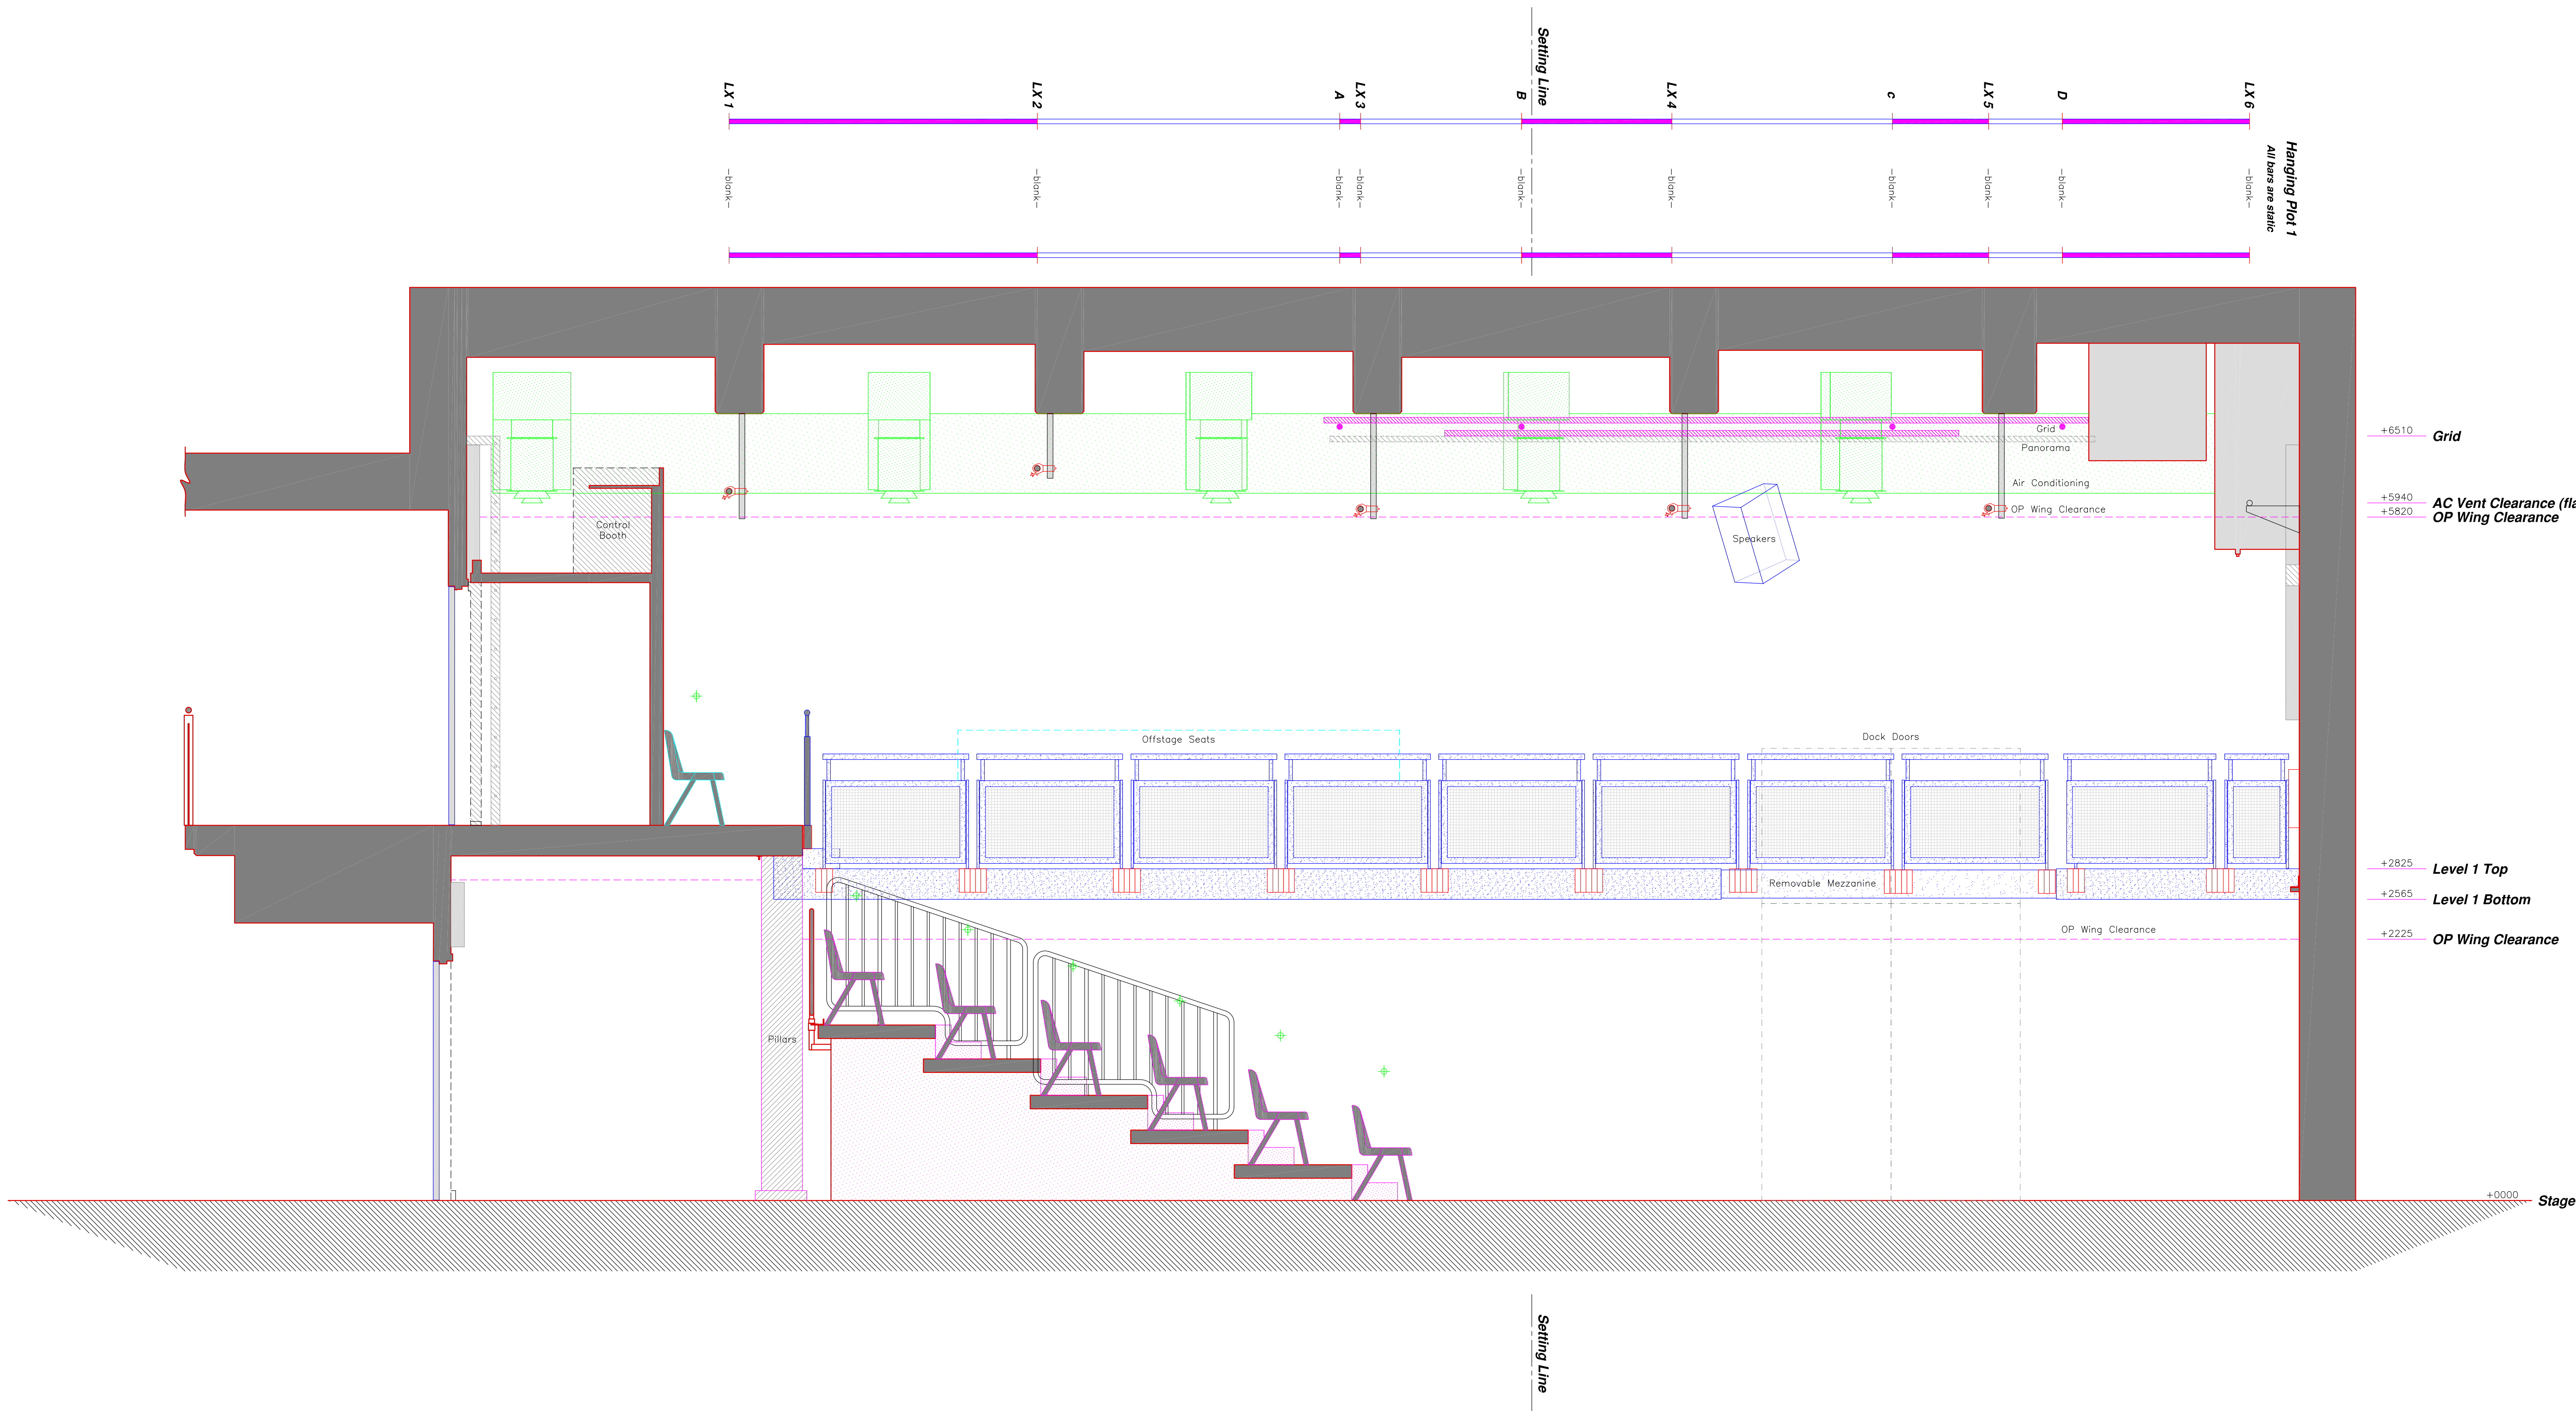



Company Name

Show Name

Parade Studio

Section through Centre

Director:

Production Designer:

Lighting Designer:

Production drawn by:

Venue drawn by: Andrew Kattie

Scale Ref:

0

1m

Scale at A3:

1:25

Date:

22.5.10

Sheet:

PS1

Revision:

B